



DEPARTMENT OF PERMITTING, ENVIRONMENT, AND REGULATORY
AFFAIRS (PERA)

BOARD AND CODE ADMINISTRATION DIVISION

NOTICE OF ACCEPTANCE (NOA)

MIAMI-DADE COUNTY, FLORIDA
PRODUCT CONTROL SECTION

11805 SW 26 Street, Room 208

Miami, Florida 33175-2474

T (786) 315-2590 F (786) 315-2599

www.miamidade.gov/pera/

CGI Windows & Doors

10100 NW 25 Street

Miami, Fl. 33172

SCOPE:

This NOA is being issued under the applicable rules and regulations governing the use of construction materials. The documentation submitted has been reviewed and accepted by Miami-Dade County PERA-Product Control Section to be used in Miami-Dade County and other areas where allowed by the Authority Having Jurisdiction (AHJ).

This NOA shall not be valid after the expiration date stated below. The Miami-Dade County Product Control Section (In Miami-Dade County) and/or the AHJ (in areas other than Miami-Dade County) reserve the right to have this product or material tested for quality assurance purposes. If this product or material fails to perform in the accepted manner, the manufacturer will incur the expense of such testing and the AHJ may immediately revoke, modify, or suspend the use of such product or material within their jurisdiction. PERA reserves the right to revoke this acceptance, if it is determined by Miami-Dade County Product Control Section that this product or material fails to meet the requirements of the applicable building code.

This product is approved as described herein, and has been designed to comply with the Florida Building Code, including the High Velocity Hurricane Zone.

DESCRIPTION: Series "Clipped" Aluminum Tube Mullion - L.M.I.

APPROVAL DOCUMENT: Drawing No. **M95-13A**, titled Series "Mullion Elevations and Details", sheets 1 through 5 of 5, dated 11/25/95, prepared by Al-Farooq Corporation, with the latest revision "E" dated 12/21/11, signed and sealed by Javad Ahmad, P. E., bearing the Miami-Dade County Product Control Revision stamp with the Notice of Acceptance number and Expiration date by the Miami-Dade County Product Control Section.

MISSILE IMPACT RATING: Large and Small Missile Impact Resistant.

LABELING: Each unit shall bear a permanent label with the manufacturer's name or logo, city, state, series and following statement: "Miami-Dade County Product Control Approved" unless otherwise noted herein.

RENEWAL of this NOA shall be considered after a renewal application has been filed and there has been no change in the applicable building code negatively affecting the performance of this product.

TERMINATION of this NOA will occur after the expiration date or if there has been a revision or change in the materials, use, and/or manufacture of the product or process. Misuse of this NOA as an endorsement of any product, for sales, advertising or any other purposes shall automatically terminate this NOA. Failure to comply with any section of this NOA shall be cause for termination and removal of NOA.

ADVERTISEMENT: The NOA number preceded by the words Miami-Dade County, Florida, and followed by the expiration date may be displayed in advertising literature. If any portion of the NOA is displayed, then it shall be done in its entirety.

INSPECTION: A copy of this entire NOA shall be provided to the user by the manufacturer or its distributors and shall be available for inspection at the job site at the request of the Building Official.

This NOA revises NOA No. **08-0331.07** and consists of this page 1, evidence pages E-1 and E-2, as well as approval document mentioned above.

The submitted documentation was reviewed by **Jaime D. Gascon, P. E.**



J. Gascon
5/2/12

NOA No. 12-0221.10

Expiration Date: March 28, 2013

Approval Date: May 10, 2012

Page 1

CGI Windows & Doors

NOTICE OF ACCEPTANCE: EVIDENCE SUBMITTED

A. DRAWINGS

1. Manufacturer's die drawings and sections.
(Submitted under previous NOA No. 08-0331.07 and 95-0929.39)
2. Drawing No. M95-13A, titled Series "Mullion Elevations and Details", sheets 1 through 5 of 5, dated 11/25/95, prepared by Al-Farooq Corporation, with the latest revision "E" dated 12/21/11, signed and sealed by Javad Ahmad, P. E.

B. TESTS


1. Test reports on:
 - 1) Air Infiltration Test, per FBC, TAS 201-94
 - 2) Uniform Static Air Pressure Test, Loading per FBC, TAS 202-94
 - 3) Water Resistance Test, per FBC, TAS 202-94
 - 4) Large Missile Impact Test, per FBC, TAS 201-94
 - 5) Cyclic Wind Pressure Loading, per FBC, TAS 203-94along with marked-up drawings and installation diagram of casement windows mulled using a 1" x 2" x 1/8" aluminum tube mullion, prepared by Hurricane Testing Lab, Inc., Test Report No. HTL-0080-0105-08, dated 03/26/08 for specimen no.'s 1 and 2, signed and sealed by Vinu J. Abraham, P. E.
(Submitted under previous NOA No. 08-0331.07)
2. Test reports on: 1) Uniform Static Air Pressure Test, Loading per SFBC, PA 202-94 along with marked-up drawings and installation diagram of fixed windows mulled using a 1" x 2" x 1/8" aluminum tube mullion, prepared by Hurricane Engineering & Testing, Inc., Test Report No. HETI-96-525, dated 02/12/96, signed and sealed by Hector M. Medina, P. E.
(Submitted under previous NOA No. 95-0929.39)
3. Test reports on: 1) Large Missile Impact Test, Loading per SFBC, PA 201-94 along with marked-up drawings and installation diagram of an aluminum fixed window, prepared by Hurricane Test Laboratory, Inc. Test Report No. HTL-0080-0303-96, dated 03/06/96, signed and sealed by Timothy S. Marshall, P. E.
(Submitted under previous NOA No. 95-0929.39)

C. CALCULATIONS

1. Anchor verification calculations and structural analysis, complying with FBC-2010, dated 02/10/12, prepared by Al-Farooq Corporation, signed and sealed by Javad Ahmad, P. E.

D. QUALITY ASSURANCE

1. Miami-Dade Department of Permitting, Environment, and Regulatory Affairs (PERA).

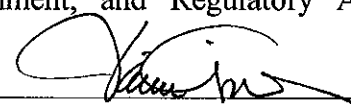
Jaime D. Gascon, P. E.
Product Control Section Supervisor
NOA No. 12-0221.10
Expiration Date: March 28, 2013
Approval Date: May 10, 2012

CGI Windows & Doors

NOTICE OF ACCEPTANCE: EVIDENCE SUBMITTED

E. MATERIAL CERTIFICATIONS

1. None.

F. STATEMENTS


1. Statement letter of no financial interest, conformance and compliance with the FBC-2010, dated 11/15/11, signed and sealed by Javad Ahmad, P. E.
2. Laboratory compliance letters for Test Report No. **HTL-0080-0105-08**, specimens **1** and **2**, issued by Hurricane Test Laboratory, Inc., dated 03/26/08, signed and sealed by Vinu J. Abraham, P. E.
(Submitted under previous NOA No. 08-0331.07)
3. Laboratory compliance letters for Test Report No. **HTL-0080-0303-96**, issued by Hurricane Test Laboratory, Inc., dated 03/06/96, signed and sealed by Timothy S. Marshall, P. E.
(Submitted under previous NOA No. 95-0929.39)
4. Laboratory compliance letters for Test Report No. **HETI-96-525**, issued by Hurricane Engineering & Testing, Inc., dated 02/12/96, signed and sealed by Hector M. Medina, P. E.
(Submitted under previous NOA No. 95-0929.39)

G. OTHERS



1. Notice of Acceptance No. **08-0331.07**, issued to CGI Windows & Doors for their Series "Clipped Aluminum Tube Mullion - L.M.I.", approved on 05/08/08 and expiring on 03/28/13.



Jaime D. Gascon, P. E.
Product Control Section Supervisor
NOA No. 12-0221.10
Expiration Date: March 28, 2013
Approval Date: May 10, 2012

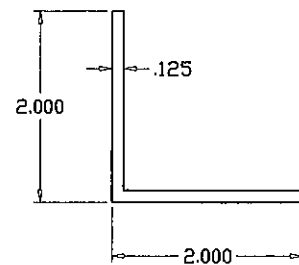


CLIP ANGLE
6063-T5

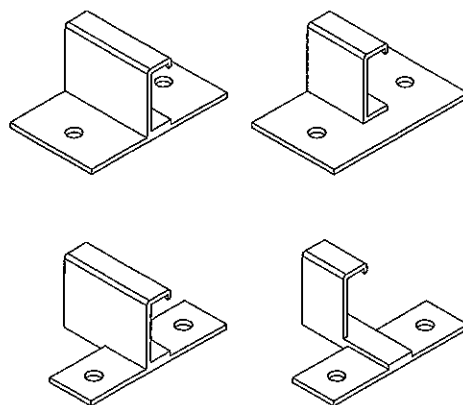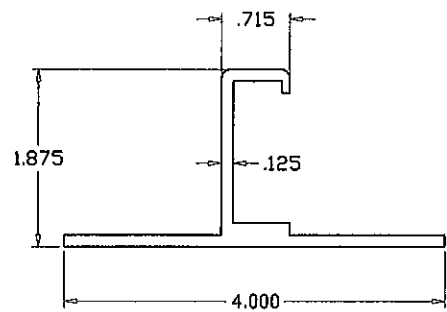


MULLION CLIP FOR 1BY TUBES

CGI-383
6063-T6
(ALT. TO 2 PIECE CLIP)

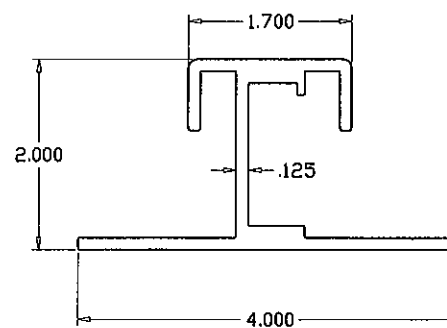

MULLION CLIP FOR 2BY TUBES

CGI-395
6063-T6
(ALT. TO 2 PIECE CLIP)

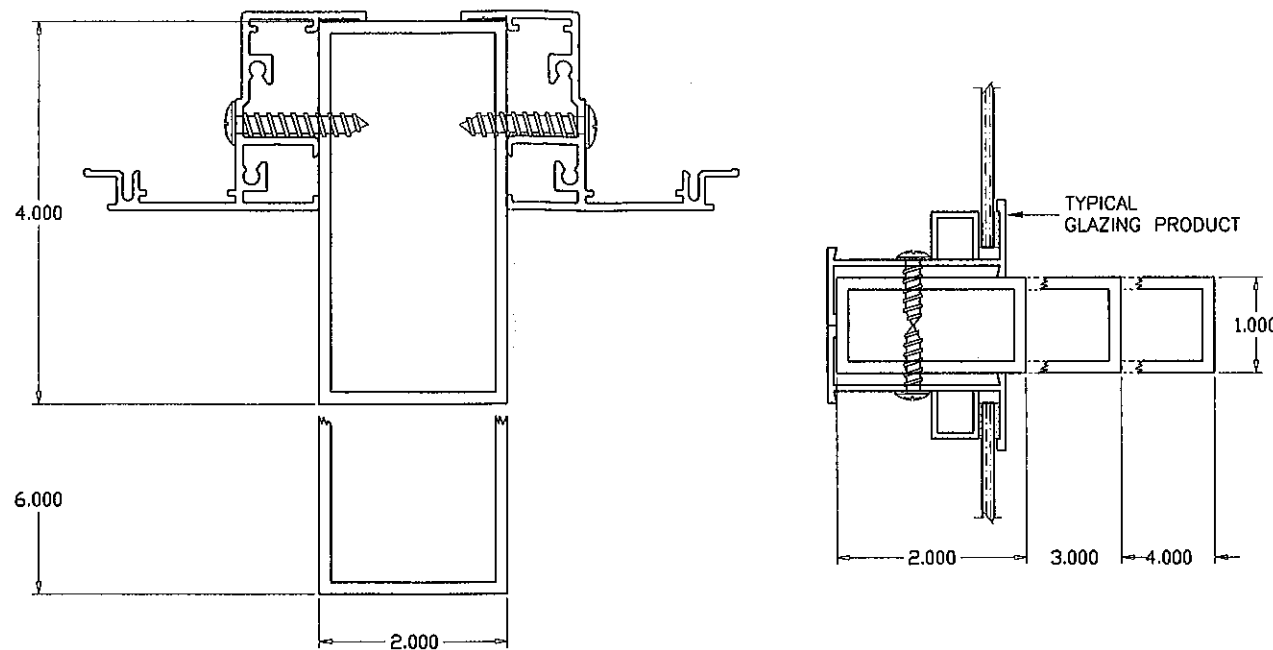

MULLIONS CONTAINING TYPICAL GLAZING PRODUCTS HORIZONTAL OR VERTICAL

SEE WINDOW OR DOOR APPROVAL FOR FASTENERS SIZES AND SPACING

ALL MULLIONS 6063-T6 MIN.

MULLION SYSTEM IS RATED FOR LARGE MISSILE IMPACT.
AND CAN BE USED WITH ALL MIAMI-DADE COUNTY APPROVED
IMPACT AND NON-IMPACT RESISTANT PRODUCTS.

RECTANGULAR ALUMINUM TUBE MULLIONS USING MULLION PROPERTIES ONLY

NOTES:

THIS PRODUCT HAS BEEN DESIGNED AND TESTED TO COMPLY WITH THE
REQUIREMENTS OF THE FLORIDA BUILDING CODE INCLUDING HIGH VELOCITY
HURRICANE ZONE (HVHZ).

ALL GLAZING PRODUCTS USED WITH THESE MULLIONS MUST MEET THE
APPLICABLE BUILDING CODE REQUIREMENTS I.E: WIND LOAD, WATER
INFILTRATION, FORCED ENTRY RESISTANCE, SAFEGUARDS ETC.

WOOD BUCKS BY OTHERS, MUST BE ANCHORED PROPERLY TO TRANSFER
LOADS TO THE STRUCTURE.

ANCHORS SHALL BE AS LISTED, SPACED AS SHOWN ON DETAILS, EMBEDMENT
TO BASE MATERIAL SHALL BE BEYOND WALL COVERING (STUCCO, TILE ETC.).

ANCHORING CONDITIONS OTHER THAN THOSE SHOWN IN THESE DETAILS
ARE NOT PART OF THIS APPROVAL.

A LOAD DURATION INCREASE IS USED IN DESIGN OF ANCHORS INTO WOOD ONLY.

MATERIALS INCLUDING BUT NOT LIMITED TO STEEL/METAL SCREWS, THAT
COME INTO CONTACT WITH OTHER DISSIMILAR MATERIALS SHALL MEET THE
REQUIREMENTS OF THE FLORIDA BLDG. CODE SECTION 2003.8.4.

Engr: JAVAD AHMAD
CIVIL
FLA. PE # 70592
C.A.N. 3538

PRODUCT REVISED
as complying with the Florida
Building Code
Acceptance No. 12-0221.10
Expiration Date 03/28/2013
By: [Signature]
Miami Dade Product Control

INSTRUCTIONS:

USE CHARTS AND GRAPHS AS FOLLOWS.

- STEP 1** DETERMINE DESIGN LOAD REQUIRED PER ASCE 7
FOR PARTICULAR OPENING.
- STEP 2** USE DADE COUNTY APPROVED GLAZING PRODUCTS MEETING
ABOVE LOAD REQUIREMENTS.
- STEP 3** USE CONNECTION TO MULLION AS PER PRODUCT
APPROVAL.
- STEP 4** USING GRAPHS ON SHEET 2 SELECT MULLION SIZE WITH
DESIGN RATING MORE THAN DESIGN LOAD SPECIFIED
IN STEP 1 ABOVE.
- STEP 5** USING ANCHOR TYPES ON SHEETS 4 & 5, AND ANCHOR GRAPHS
ON SHEET 3, SELECT ANCHOR TYPE WITH DESIGN RATING
MORE THAN THE DESIGN LOADS SPECIFIED IN STEP 1 ABOVE.

afc

AL-FAROOQ CORPORATION
ENGINEERS & PRODUCT DEVELOPMENT
1235 S.W. 87 AVE
MIAMI, FLORIDA 33174
TEL. (305) 264-8100 FAX. (305) 262-6978
MULLION\M95-13A







MULLION ELEVATIONS AND DETAILS

CGI WINDOWS & DOORS.
10100 NW 25 STREET
MIAMI, FL. 33172
TEL. (305) 593-6590 FAX. (305) 593-6592

no	date	by	description
B	01.16.02	T.H.	ANCHORS TYPE A & B REV.
C	04.28.07	REV.	PER BCCO COMMENTS
D	03.27.08	NOTE REV.	
E	12.21.11	UPDATED TO	2010 FBC

date: 11-25-95
scale: 1/2" = 1"
dr. by: HAMID
chk. by:

drawing no.
M95-13A
sheet 1 of 5

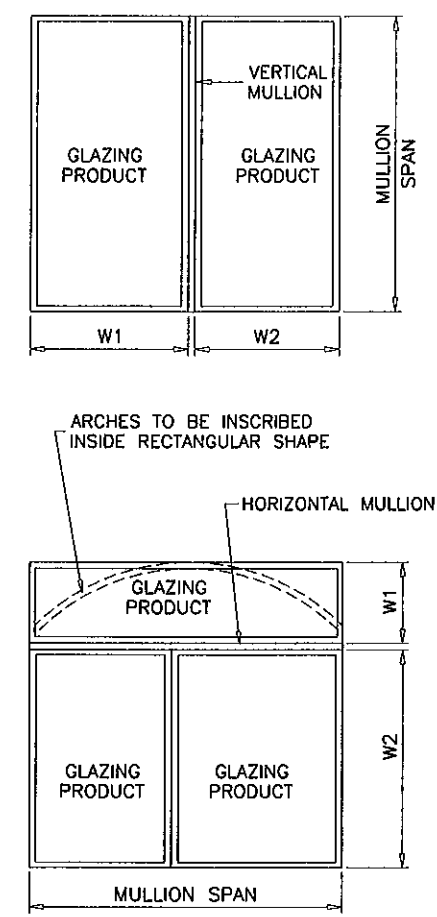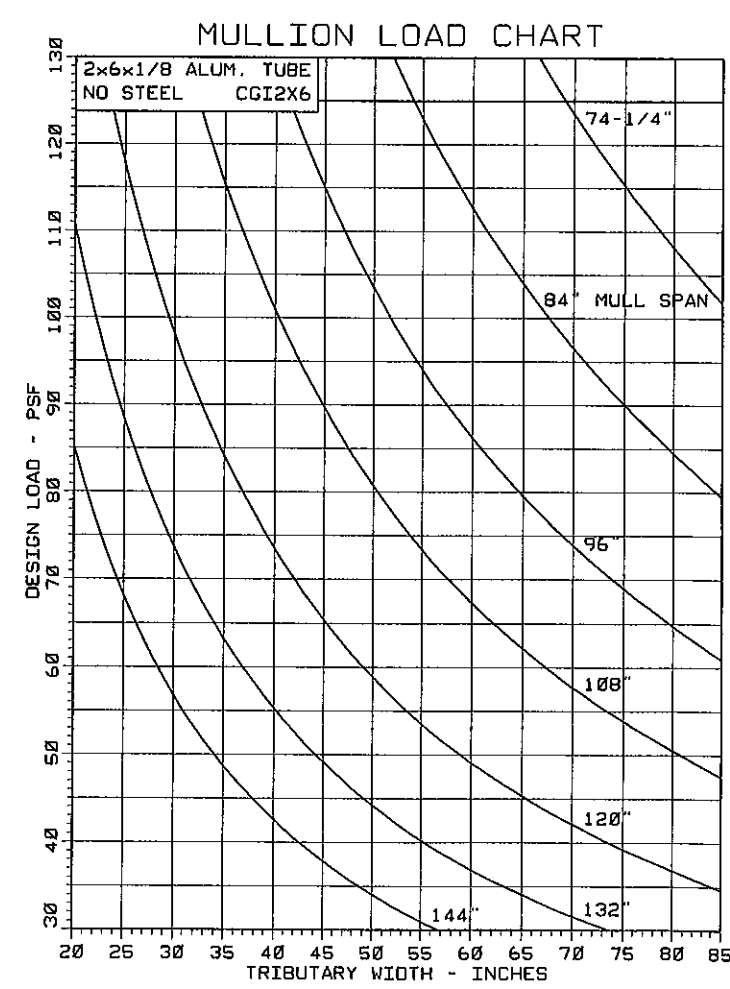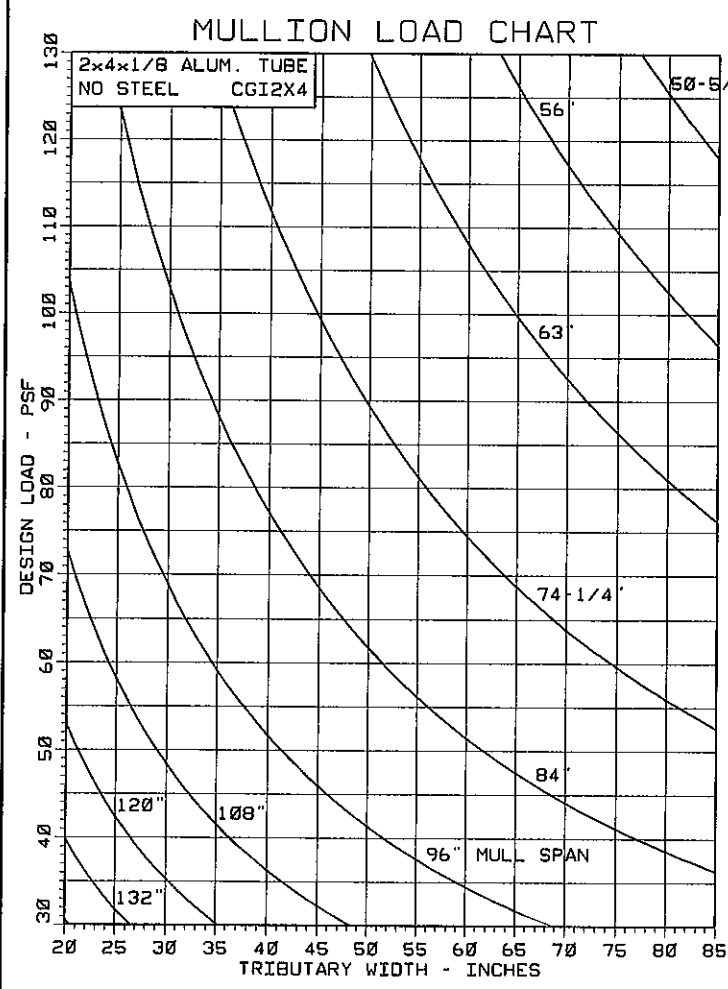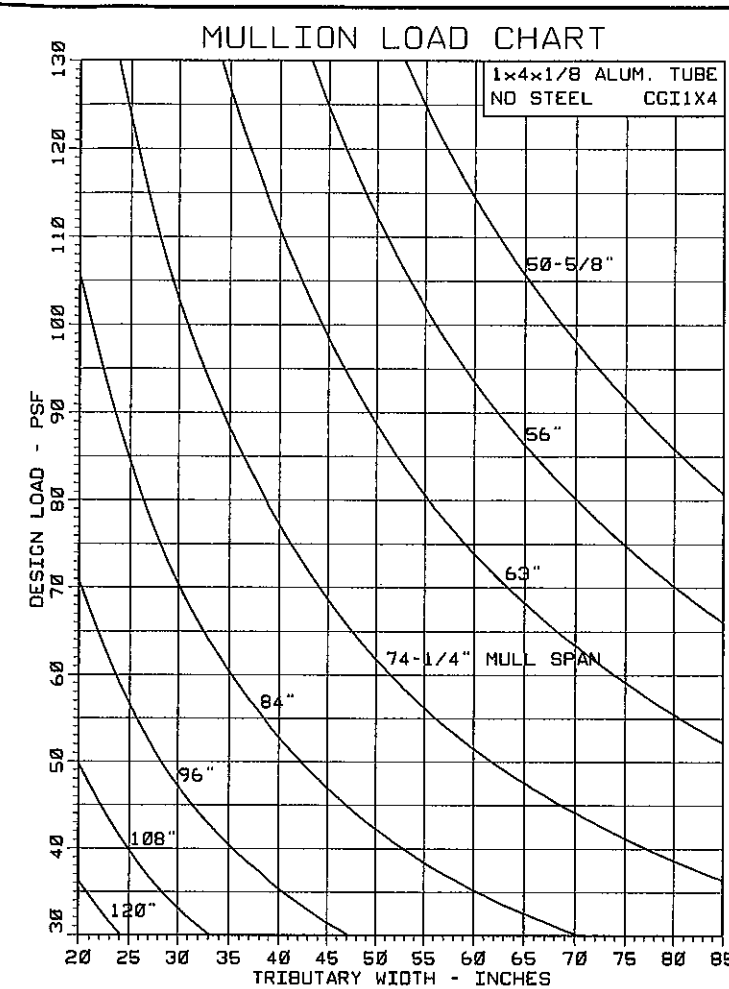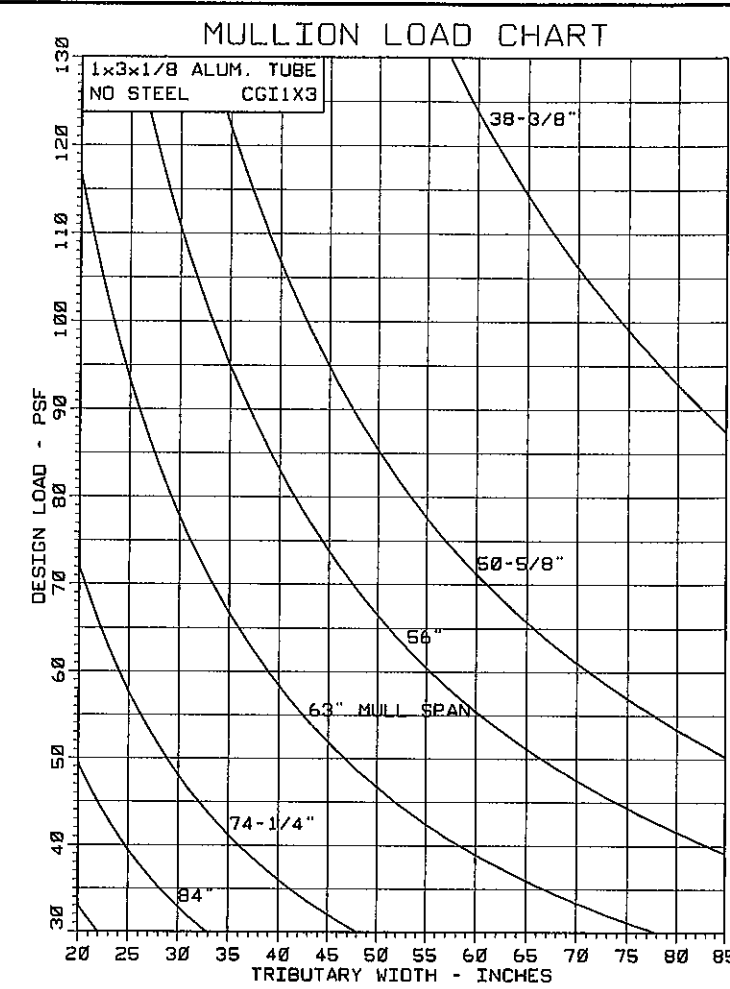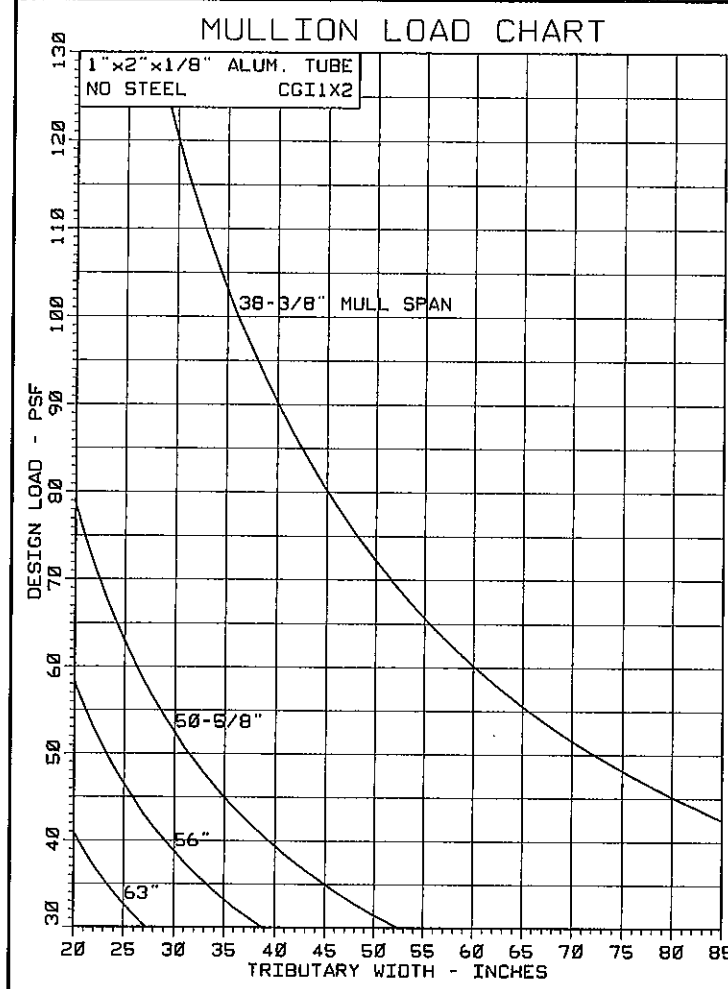

TYPICAL MULLION ARRANGEMENTS

$$\text{WIDTH (W)} = \frac{W1 + W2}{2}$$

NOTE:
MULLIONS RATED IN THESE CHARTS MAY BE ORIENTED VERTICALLY OR HORIZONTALLY.
(INTERPOLATION BETWEEN WIDTHS ALLOWED)

MULLIONS

Engr: JAVAD AHMAD
CIVIL
FLA. P.E. # 70592
C.A. # 0538

FEB 10 2013

PRODUCT REVISED
as complying with the Florida
Building Code
Acceptance No. 12-0221-10
Expiration Date 03/28/2013

By: *[Signature]*
Miami Dade Product Control

AL-FAROOQ CORPORATION
ENGINEERS & PRODUCT DEVELOPMENT
1235 S.W. 87 AVE
MIAMI, FLORIDA 33174
TEL (305) 264-8100 FAX (305) 262-6978
MULLION M95-13A






MULLION ELEVATIONS AND DETAILS

CGI WINDOWS & DOORS.
10100 NW 25 STREET
MIAMI, FL. 33172
TEL (305) 593-6590 FAX (305) 593-6592

REVISIONS:		no	date	by	description
D	10.27.08				NO CHANGE THIS SHEET
E	12.21.11				NO CHANGE THIS SHEET

date: 11-25-95	scale: 1/2" = 1"	dr. by: HAMID	chk. by:
----------------	------------------	---------------	----------

drawing no.	M95-13A
sheet	2 of 5

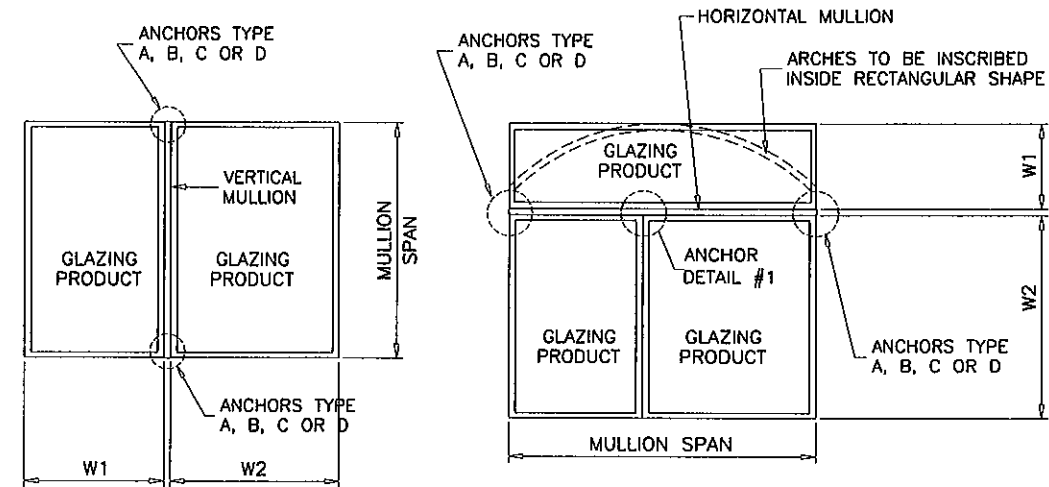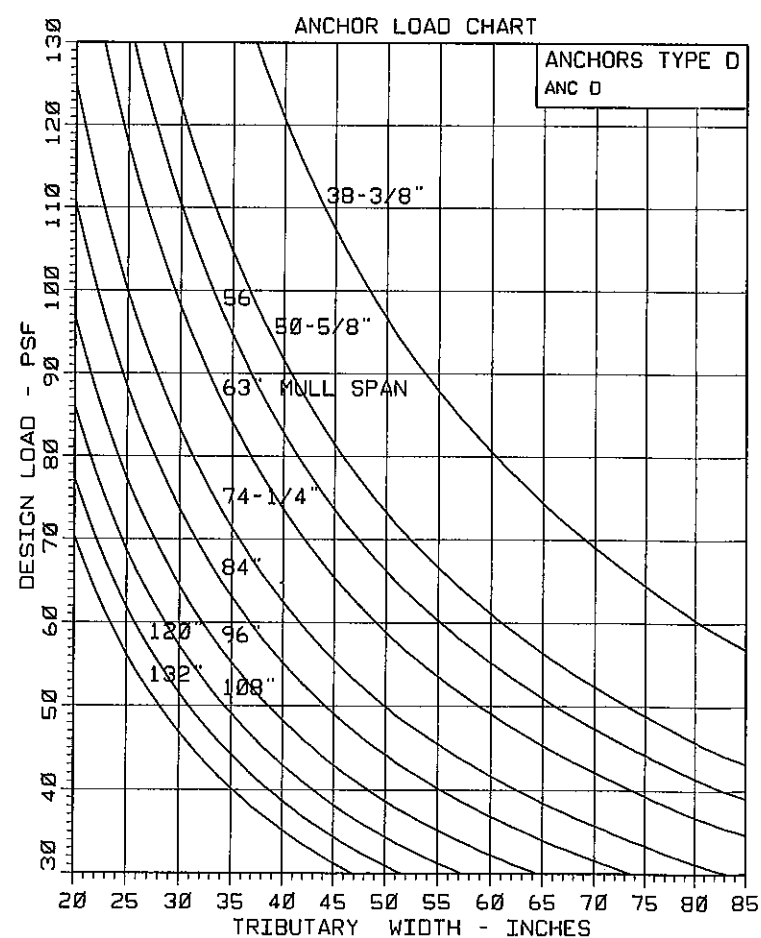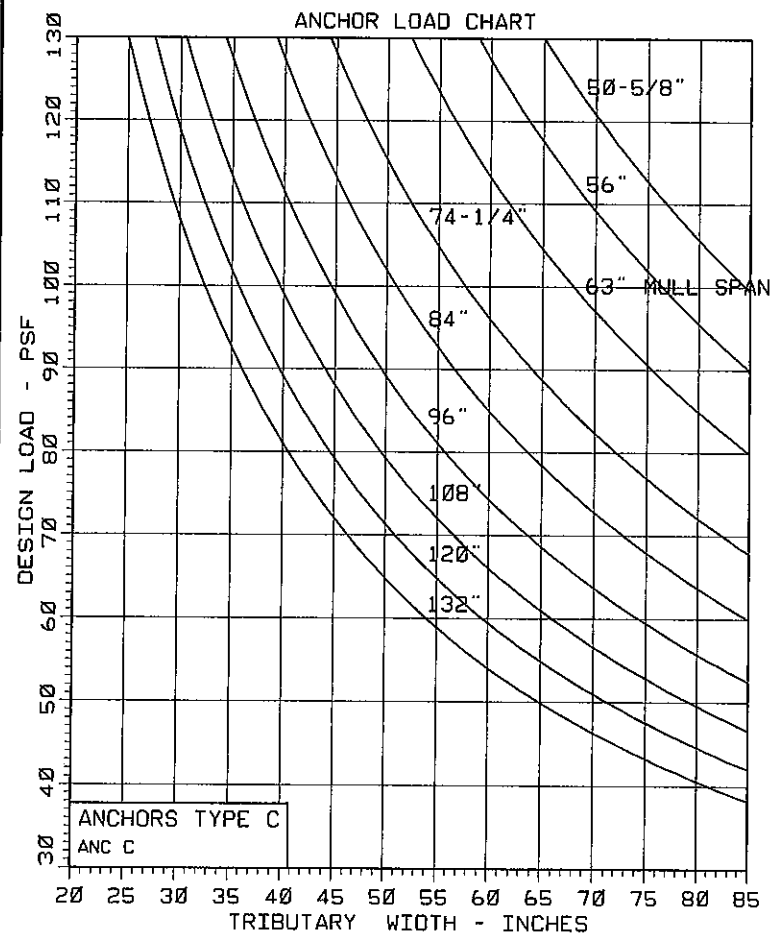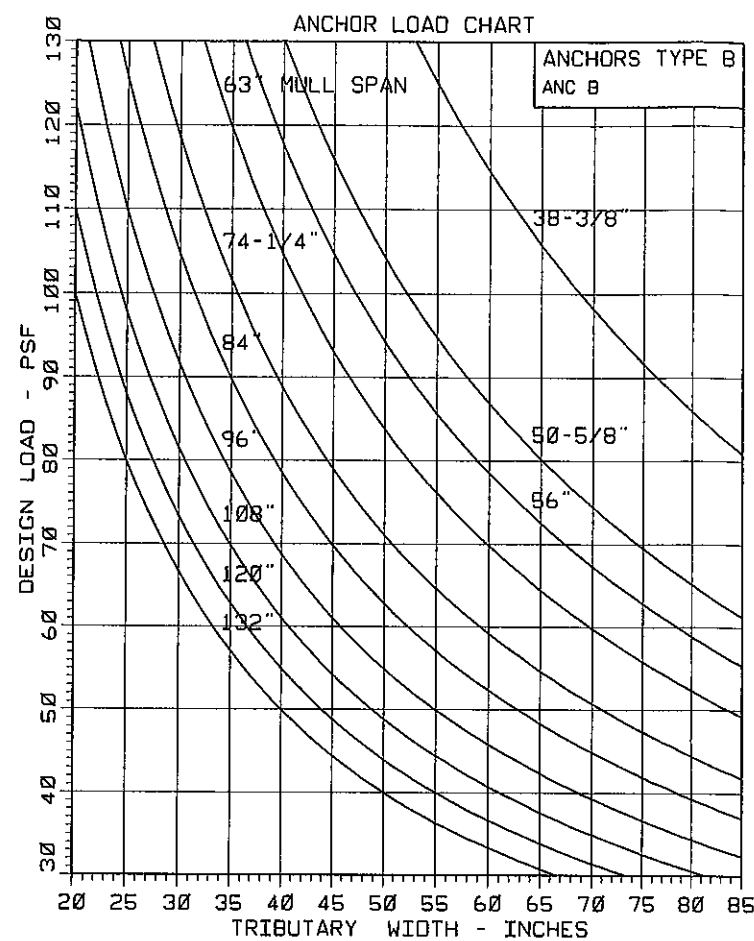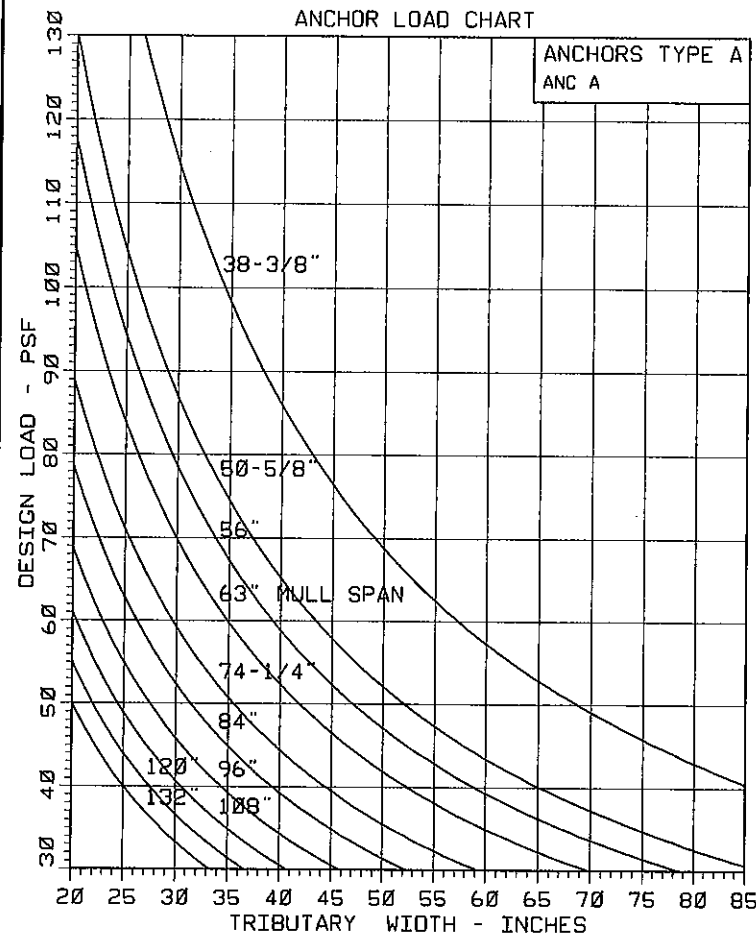

TYPICAL MULLION ARRANGEMENTS

$$\text{WIDTH (W)} = \frac{W1 + W2}{2}$$

NOTE:
ANY ANCHOR CONDITION SHOWN HEREIN MAY COVER LOCATIONS AT HEAD, SILL OR JAMB ENDS.
FOR ANCHORS DESCRIPTION SEE SHEETS 4 & 5.
(INTERPOLATION BETWEEN WIDTHS OR SPANS ALLOWED)

ANCHORS

Engr. JAVAD AHMAD
CIVIL
FLA. PE # 70592
C.A.N. 3538
FEB 10 2013

PRODUCT REVISED
as complying with the Florida
Building Code
Acceptance No. 12-0221.10
Expiration Date 03/28/2013
By: [Signature]
Miami Dade Product Control

AL-FAROOQ CORPORATION
ENGINEERS & PRODUCT DEVELOPMENT
1235 S.W. 87 AVE
MIAMI, FLORIDA 33174
TEL. (305) 264-8100 FAX. (305) 262-6978
MULLION M95-13A

MULLION ELEVATIONS AND DETAILS

CGI WINDOWS & DOORS.

10100 NW 25 STREET
MIAMI, FL. 33172




TEL. (305) 593-6590 FAX. (305) 593-6592

revisions:		by description
no	date	
D	03.27.08	NO CHANGE THIS SHEET
E	12.21.11	ANCHORS REV.



date:	11-25-95
scale:	1/2" = 1"
dr. by:	HAMID
chk. by:	

drawing no.
M95-13A
sheet 3 of 5



ANCHORS TYPE 'A'

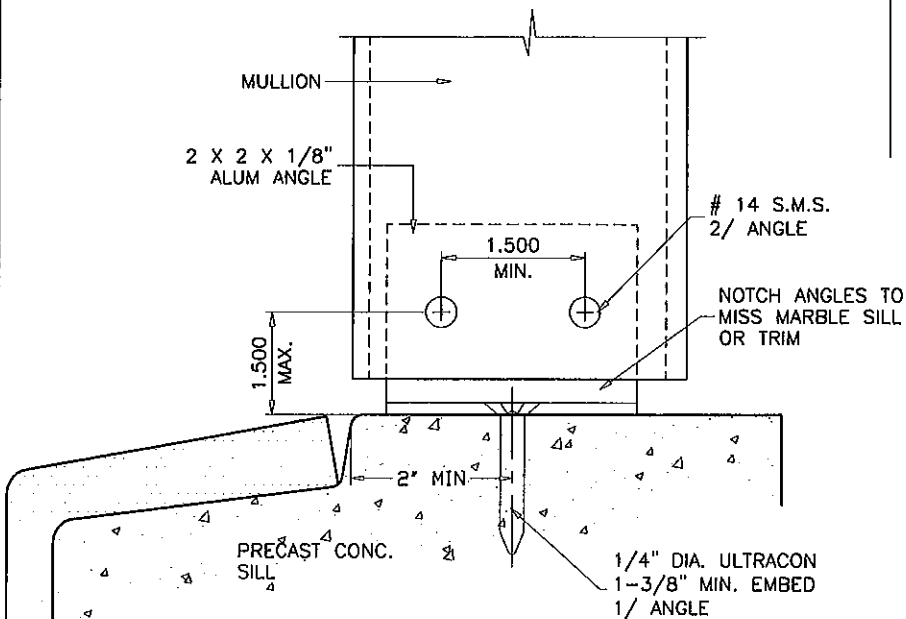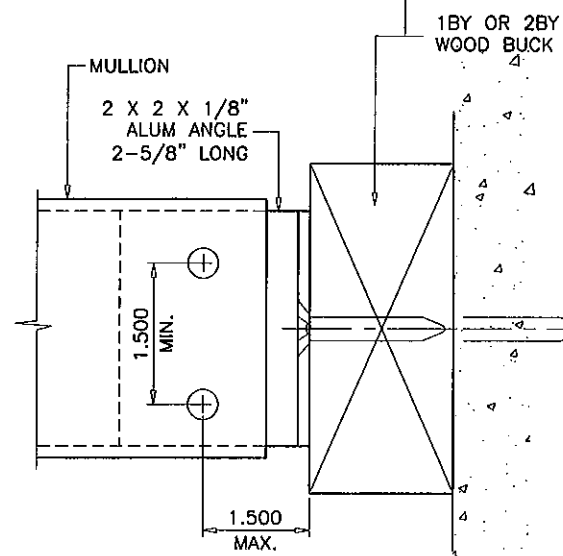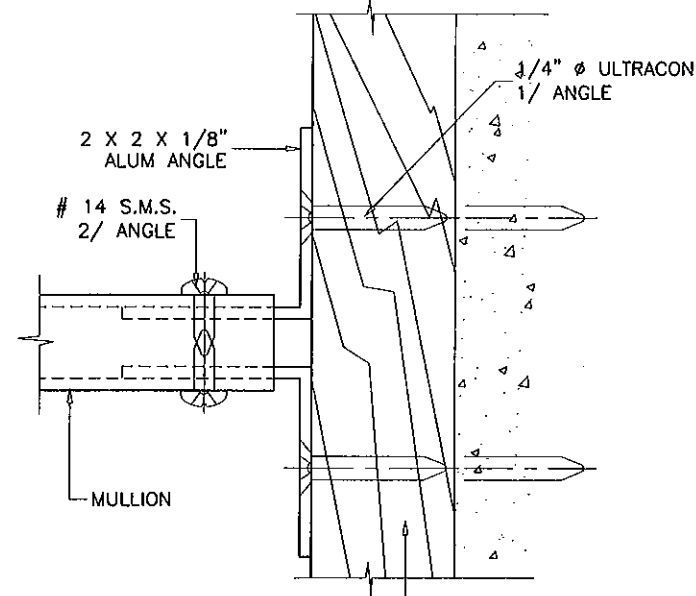

ANCHORS TYPE 'B'

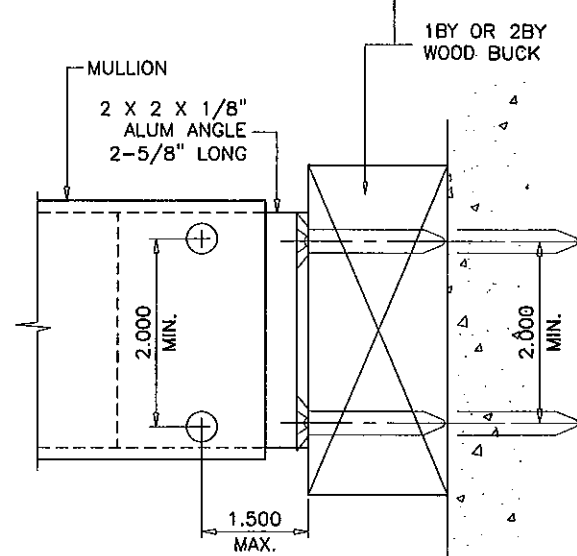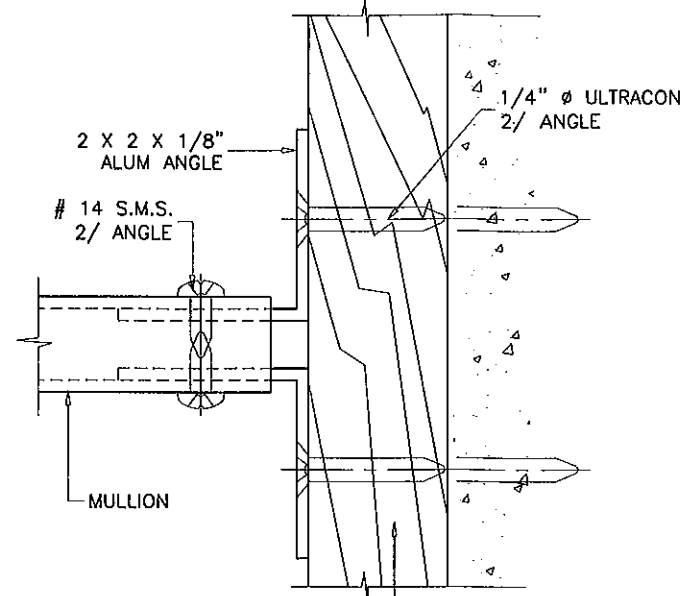

ANCHORS TYPE 'C'

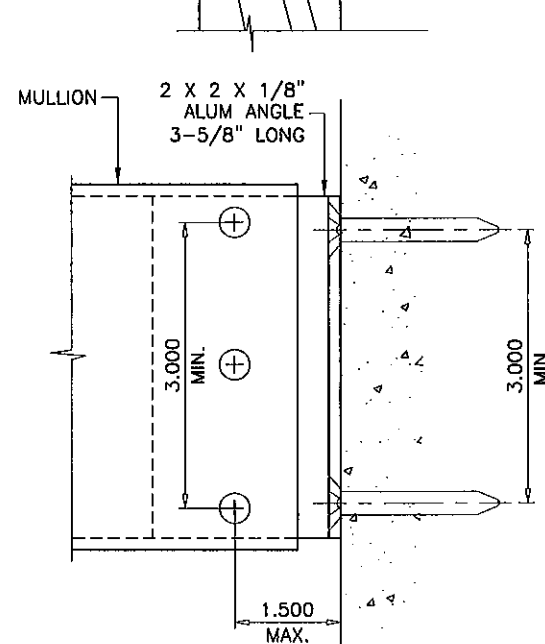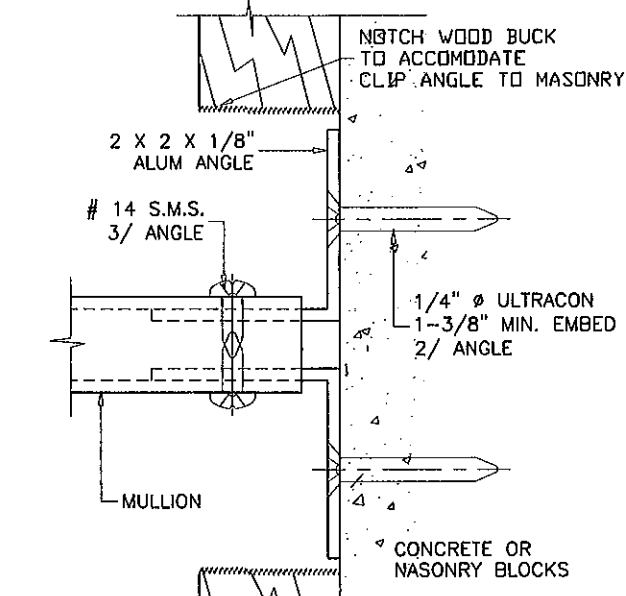

1/4" DIA. ULTRACON BY 'ELCO' (Fu=177 KSI, Fy=155 KSI)
 INTO 2BY WOOD BUCKS OR WOOD STRUCTURES
 1-3/8" MIN. PENETRATION INTO WOOD
 THRU 1BY BUCKS INTO CONC. OR MASONRY
 1-3/8" MIN. EMBED INTO CONC.
 1-1/4" MIN. EMBED INTO MASONRY

TYPICAL EDGE DISTANCE
 INTO CONCRETE AND MASONRY = 2-1/2" MIN.
 INTO WOOD STRUCTURE = 1" MIN.
 INTO METAL STRUCTURE = 1/2" MIN.

WOOD BUCKS NOT BY C.G.I.
 MUST SUSTAIN LOADS IMPOSED.

Engr: JAVAD AHMAD
 CIVIL
 FLA. PE # 70592
 C.A.N. 3538

FEB 10 2012

PRODUCT REVISED
 as complying with the Florida
 Building Code
 Acceptance No. 12-0221.10
 Expiration Date 03/28/2013
 By: [Signature]
 Miami Dade Product Control

afC

AL-FAROOQ CORPORATION
 ENGINEERS & PRODUCT DEVELOPMENT
 1235 S.W. 87 AVE
 MIAMI, FLORIDA 33174
 TEL (305) 264-8100 FAX (305) 262-6978

MULLION ELEVATIONS AND DETAILS
CGI WINDOWS & DOORS.
 10100 NW 25 STREET
 MIAMI, FL. 33172
 TEL (305) 593-6590 FAX (305) 593-6592

revisions:	no	date	by	description
	D	03.27.08		NO CHANGE THIS SHEET
	E	12.21.11		ANCHORS REV.




date:	11-25-95
scale:	1/2" = 1"
dr. by:	HAMID
chk. by:	

drawing no.


M95-13A

sheet 4 of 5

ANCHORS TYPE 'D'

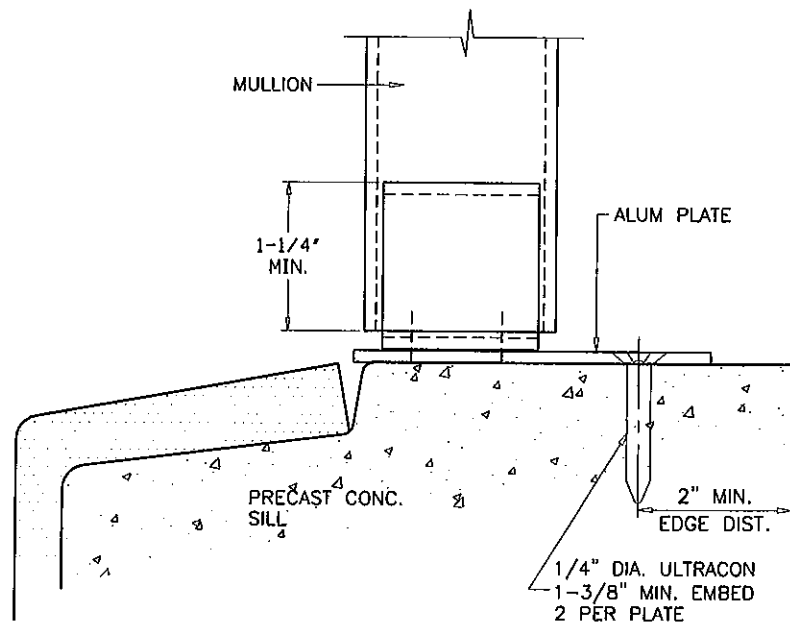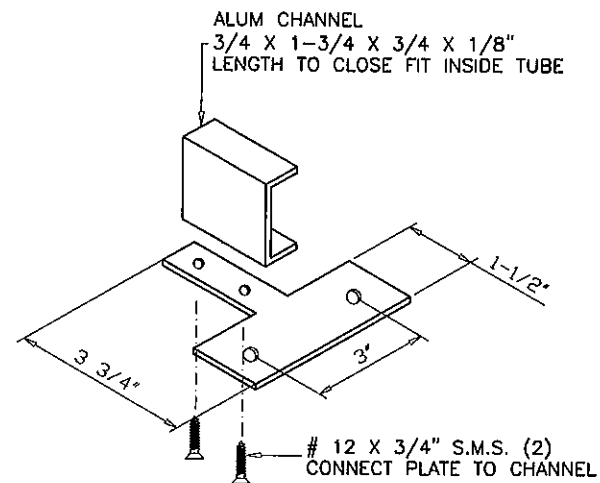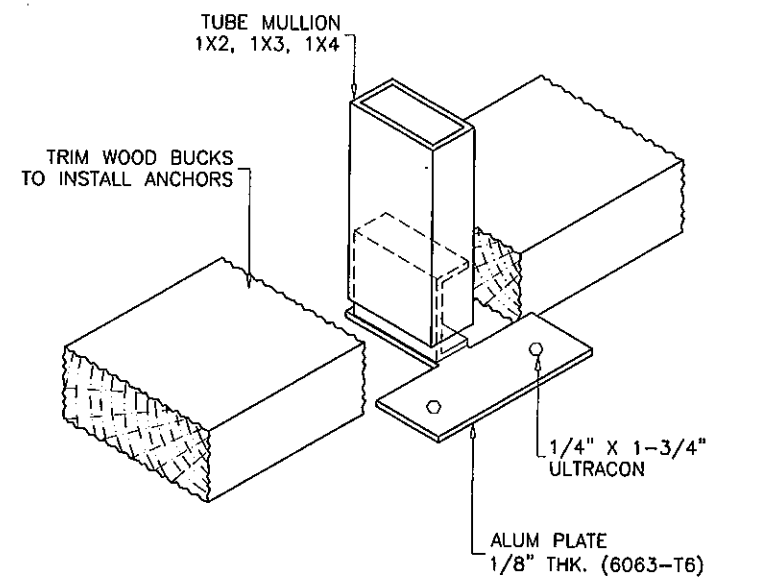

ANCHOR CHART	NO. OF SCREWS
TYPE A & D	2
TYPE B	3
TYPE C	4

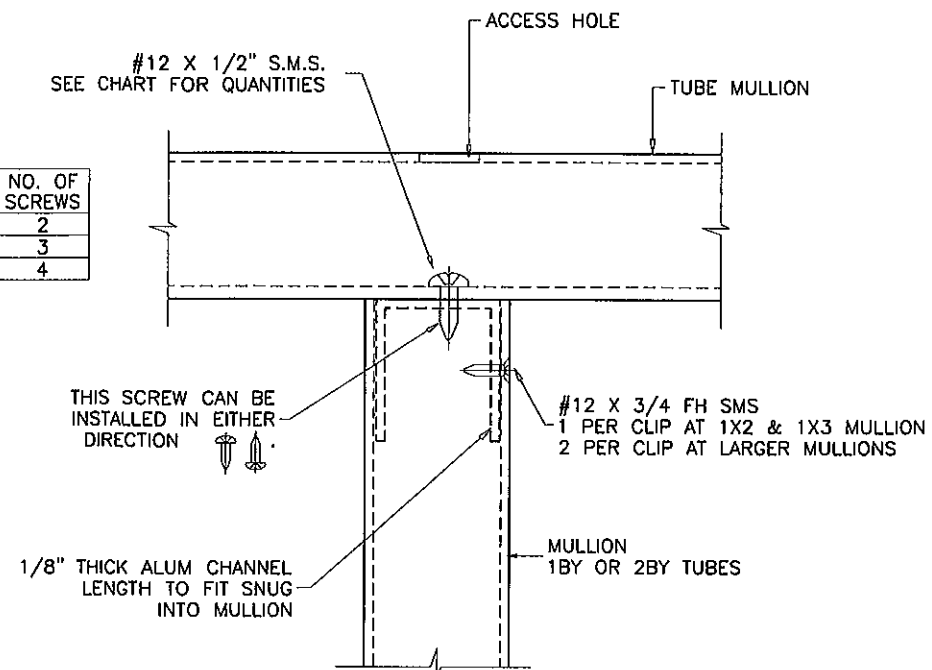

ANCHORS DETAIL #1
METAL TO METAL CONNECTION

Engr: JAVAD AHMAD
CIVIL
FLA. PE # 70592
C.A.N. 3538
FEB 10 2012

PRODUCT REVISED
as complying with the Florida
Building Code
Acceptance No. 12-0221.10
Expiration Date 03/28/2013
By: [Signature]
Miami Dade Product Control

AL-FAROOQ CORPORATION
ENGINEERS & PRODUCT DEVELOPMENT
1235 S.W. 87 AVE
MIAMI, FLORIDA 33174
TEL. (305) 264-8100 FAX. (305) 262-6978
MULLION M95-13A

MULLION ELEVATIONS AND DETAILS

CGI WINDOWS & DOORS.
10100 NW 25 STREET
MIAMI, FL. 33172
TEL. (305) 593-6590 FAX. (305) 593-6592

revisions:	no	date	by	description
	D	03.27.08		DETAIL 1 ADDED
	E	12.21.11		ANCHORS REV.

date: 11-25-95
scale: 1/2" = 1"
dr. by: HAMID
chk. by:

drawing no.
M95-13A
sheet 5 of 5